



PETITION OF NARRAGANSETT ELECTRIC FOR JOINT OR IDENTICAL POLE
LOCATION TO THE HONORABLE CITY COUNCIL OF CRANSTON, RHODE ISLAND

City of Cranston
City Clerk
869 Park Ave
Cranston, RI 02910

THE NARRAGANSETT ELECTRIC & Verizon New England Inc.,

Respectfully asks permission to locate and maintain poles, wires, and fixtures, including the necessary sustain and protecting fixtures to be owned and used in common by you petitioner along and across the following public ways:

Summit Dr

Installing new poles to serve new house

Therefore, your petitioners pray that they be granted joint of identical location for existing poles and permission to erect and maintain poles and wires together with such sustaining and protecting fixtures as they may find necessary, said poles erected or to erected substantially in accordance with the plan filed herewith marked:

WR# 13905382

Dated 3/12/2025

Your petitioner agrees to reserve or provide space for one cross arm at a suitable point on each of said poles for the fire, police, telephone signal wires belonging to the municipality and used by it exclusively for municipal purposes.

NARRAGANSETT ELECTRIC

BY:

Christopher Montalto

VERIZON NEW ENGLAND, INC.

BY:

Albert E. Bassette, Jr.

The foregoing petition been read, it was voted that the consent at the

For the use of public ways named for the purposes stated in said petition be and it hereby is granted-----
work to be done subject to the supervision of

A true copy of the vote at the _____

Adopted _____ and recorded in Records Book# _____ Page _____



Municipal Pole & UG Petition/Permit Request Form

Engineer: Chantry Seth Date: 3/12/2025

City/Town: Cranston Work Order # 13905382

Install: 2 ☐ SO ☒ JO Poles on Summit Dr
(Quantity) (Check One) (Street Name)

Remove: ☐ SO ☐ JO Poles on
(Quantity) (Check One) (Street Name)

Relocate: ☐ SO ☐ JO Poles on
(Quantity) (Check One) (Street Name)

Beginning at a point approximately 90 Feet East of
(Distance) (Compass Heading)
centerline of the intersection of Glen View Dr and Summit Dr and
(Street Name)
continuing approximately feet in a direction.
(Distance) (Compass Heading)


Install overhead/underground facilities: Street(s):

Description of Work:
Installing new poles to serve new house 21 Summit Dr.

Printed copies of this document are not controlled. Authorized versions only appear on the distribution design SharePoint site.



EXHIBIT 'A' NOT TO SCALE
THE EXACT LOCATION OF
SAID FACILITIES TO BE
ESTABLISHED BY AND UPON
THE INSTALLATION AND
ERECTION OF THE FACILITIES
THEREOF.

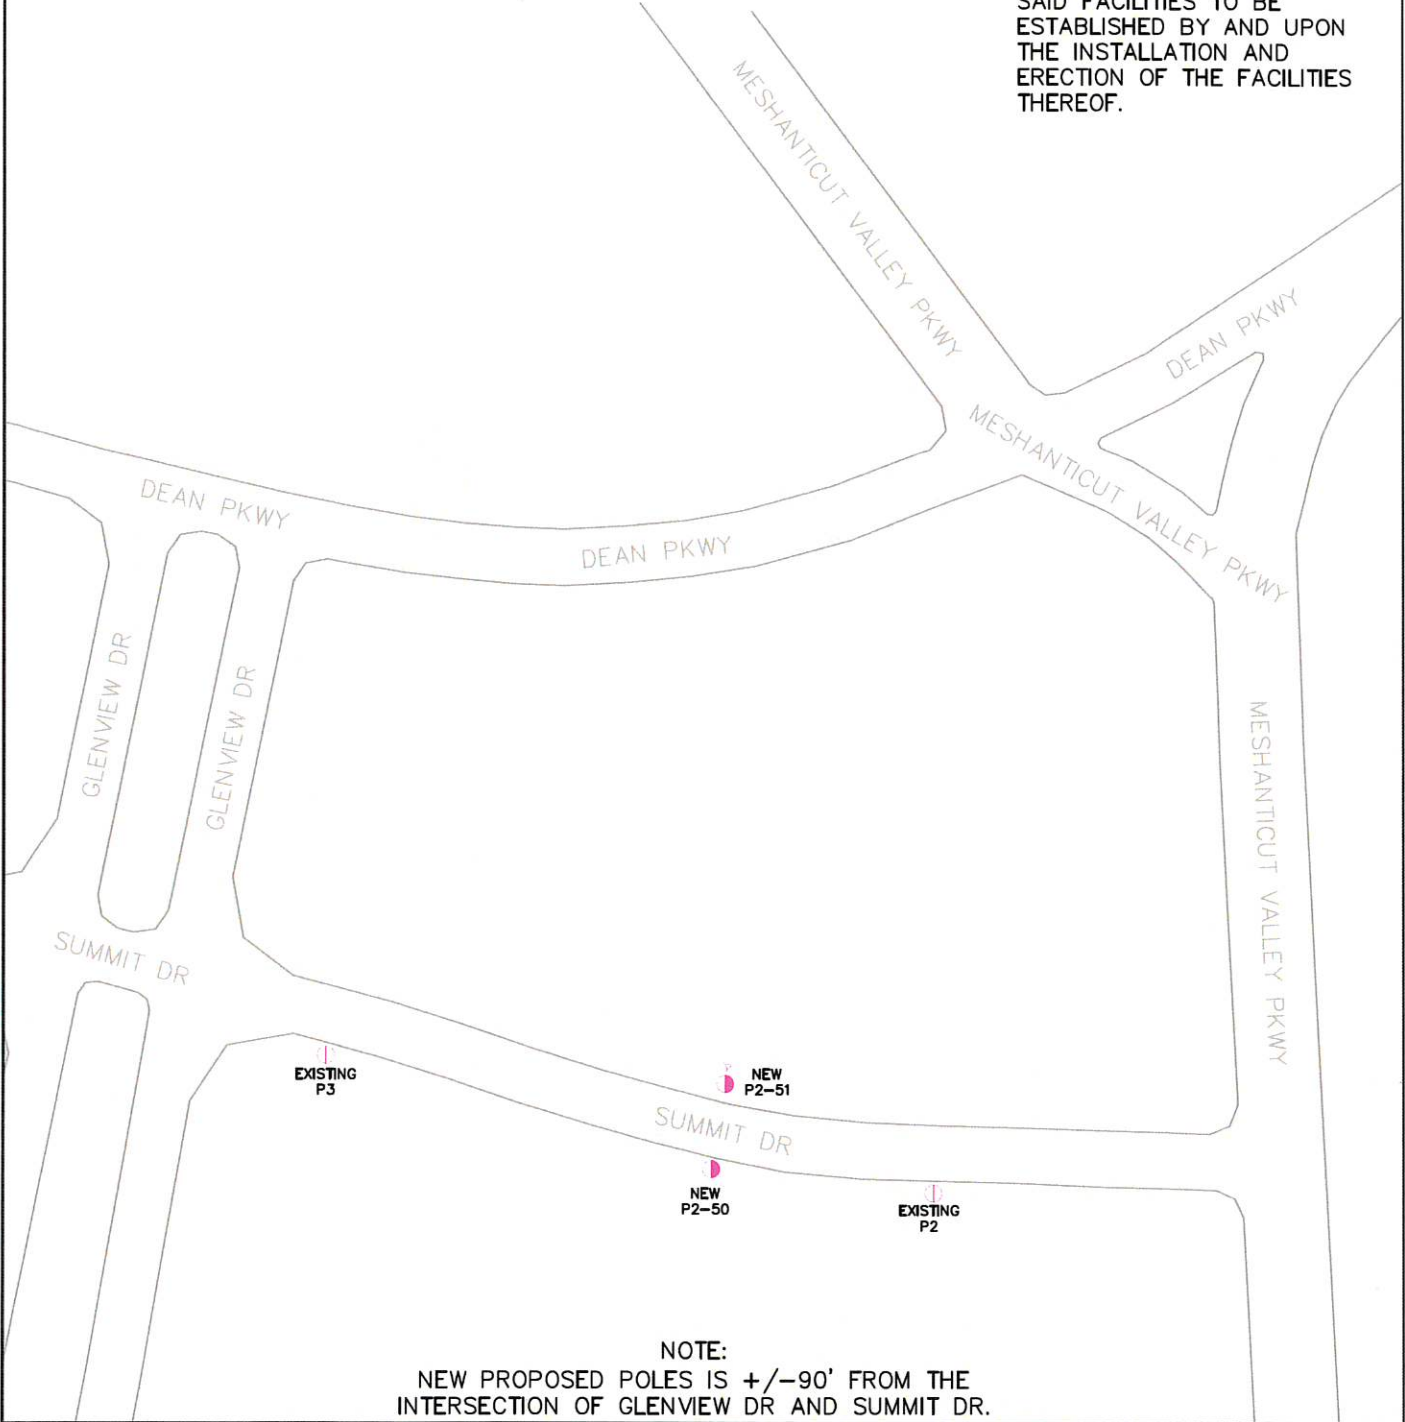

LEGEND		PROPOSED PETITION SKETCH	Date: 3/12/2025
NEW, EXISTING, REMOVE OH	NEW, EXISTING MAN-HOLE		Designer: Seth, Chantry
NEW, EXISTING, REMOVE UG	REMOVE EXISTING POLE	21 SUMMIT DR.	WO: 13905382
NEW, EXISTING JO POLE	PUSH-BRACE		The Narragansett Electric Company
NEW, EXISTING SO POLE	ANCHOR AND GUY		