



CRANSTON CITY CLERK
APR 22 '25 4:21:06

**PETITION OF NARRAGANSETT ELECTRIC FOR POLE LOCATIONS TO
THE HONORABLE CITY COUNCIL OF CRANSTON, RHODE ISLAND**

THE NARRAGANSETT ELECTRIC

Respectfully asks permission to locate and maintain poles, wires, and fixtures,
including the necessary sustain and protecting fixtures to be owned by your
petitioner along and across the following public ways:

Woonasquatucket River Greenway

Installing new pole to straighten P9769 to prevent from falling into river

Wherefore your petitioner request that they be granted locations for and permission to erect and
maintain poles and wires together with such sustaining and protecting fixtures as it may find
necessary, poles to be in accordance with the plan filed herewith marked:

WR#13925768

DATED 4/14/2025

Your petitioner agrees to reserve or provide space for one cross arm at
a suitable point on each of said poles for the fire, police, and telephone
wires belonging to the municipality and used by it exclusively for municipality
purposes.

NARRAGANSETT ELECTRIC

BY Christopher Mantalito
ORDER

The foregoing petition having been read it was voted that the consent of the


_____ for the use of public ways named for the purposes stated in said petition be and it hereby
is granted----work to be done subject to the supervision at

A true copy of the vote at the _____

Adopted _____ and recorded in Records Book# _____ Page# _____



EXHIBIT 'A' NOT TO SCALE
THE EXACT LOCATION OF
SAID FACILITIES TO BE
ESTABLISHED BY AND UPON
THE INSTALLATION AND
ERECTION OF THE FACILITIES
THEREOF.

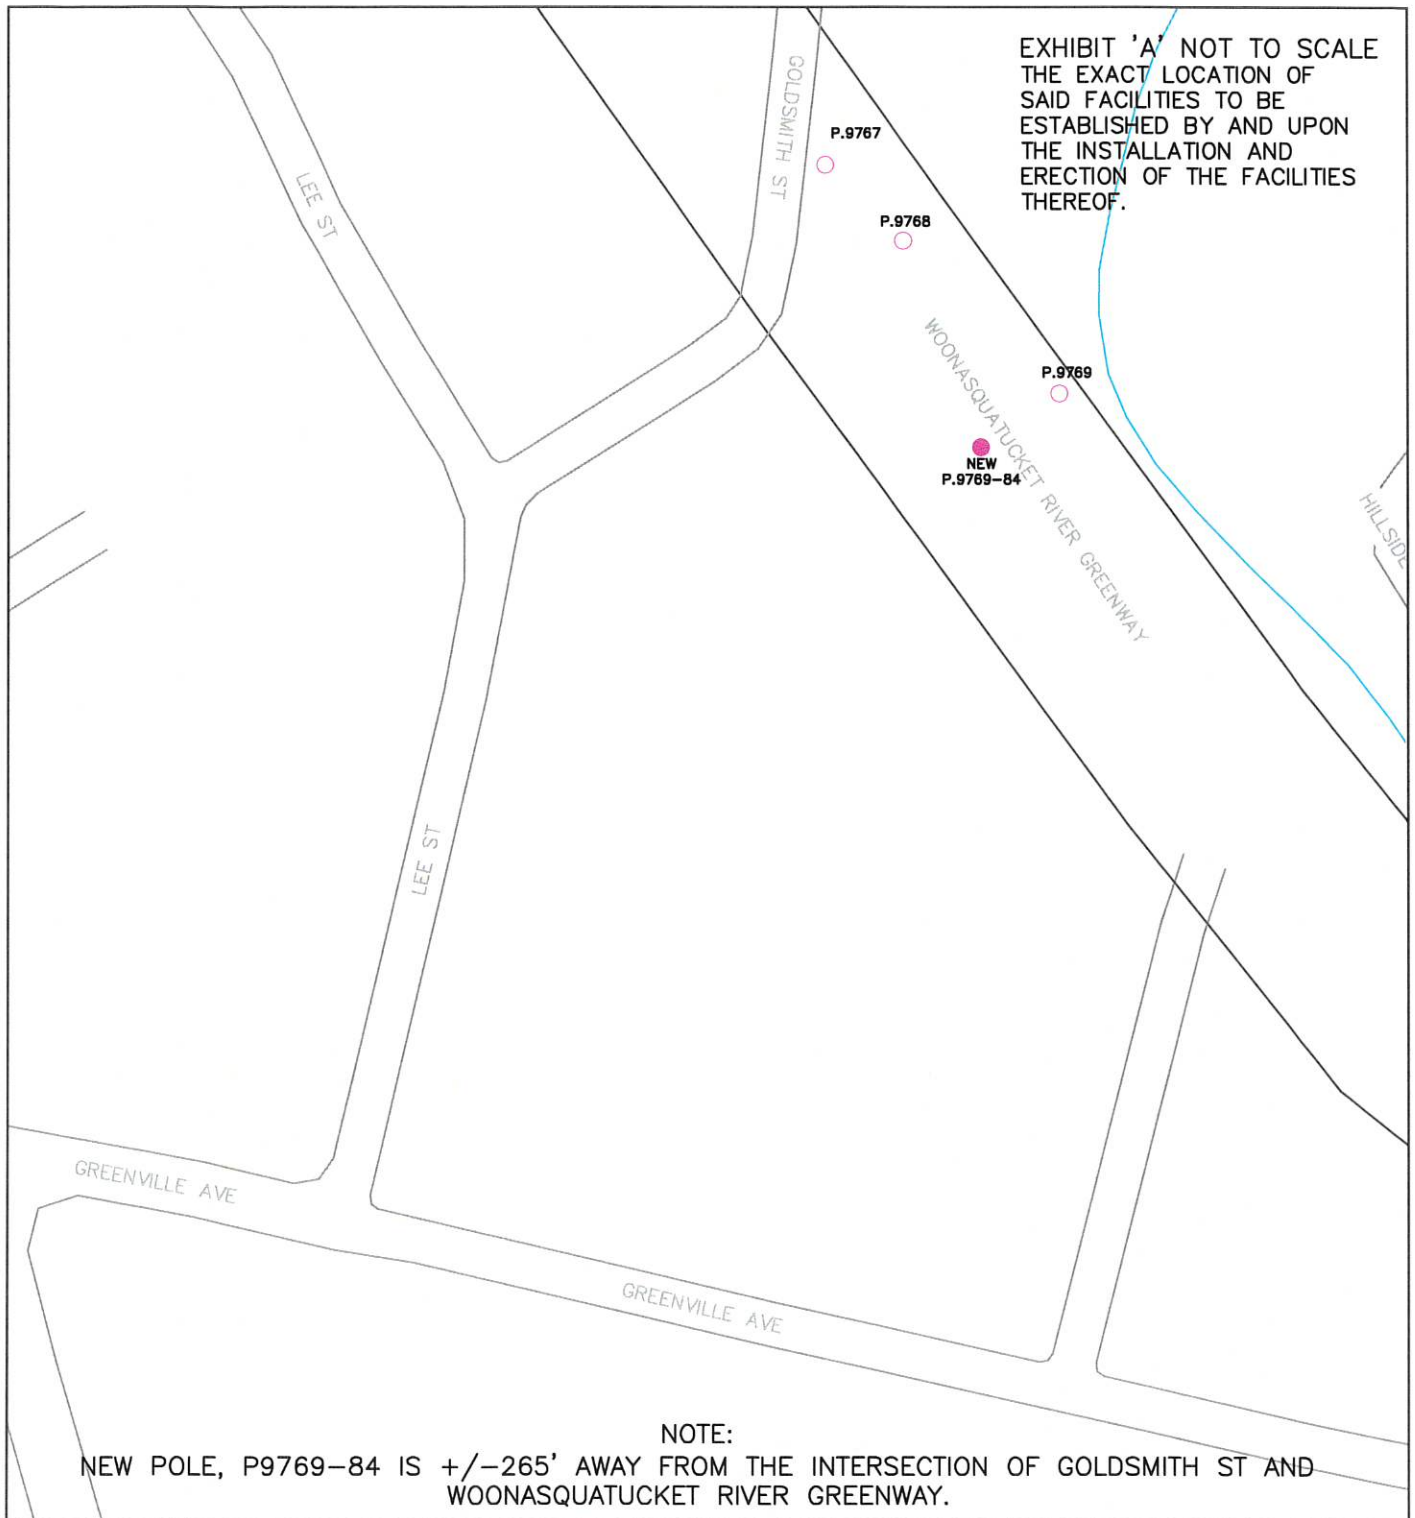

LEGEND

- | | |
|--------------------------|------------------------|
| NEW, EXISTING, REMOVE OH | NEW, EXISTING MAN-HOLE |
| NEW, EXISTING, REMOVE UG | REMOVE EXISTING POLE |
| NEW, EXISTING JO POLE | PUSH-BRACE |
| NEW, EXISTING SO POLE | ANCHOR AND GUY |

PROPOSED PETITION SKETCH

41 GREENVILLE AVE

Date: 4/14/25

Designer: Seth, Chantry

WO: 13925768

The Narragansett