

Verizon
Copy

nationalgrid

RECEIVED

'22 APR 21 AM 10:58

PETITION OF THE NATIONAL GRID FOR JOINT OR IDENTICAL POLE LOCATION
TO THE HONORABLE CITY COUNCIL OF CRANSTON, RHODE ISLAND

City of Cranston
City Clerk
869 Park Ave
Cranston, RI 02910

NATIONAL GRID & Verizon New England Inc.,

Respectfully asks permission to locate and maintain poles, wires and fixtures, including the necessary sustain and protecting fixtures to be owned and used in common by you petitioner along and across the following public ways:

**Wilbur Ave
Installing new JO pole (P42-1)**

Therefore, your petitioners pray that they be granted joint of identical location for existing poles and permission to erect and maintain poles and wires together with such sustaining and protecting fixtures as they may find necessary, said poles erected or to erected substantially in accordance with the plan filed herewith marked:

WR# 30565724

Dated 4/12/2022

Your petitioner agrees to reserve or provide space for one cross arm at a suitable point on each of said poles for the fire, police, telephone signal wires belonging to the municipality and used by it exclusively for municipal purposes.

NATIONAL GRID

BY:

Christopher Montalto

VERIZON NEW ENGLAND, INC. *uo*

BY

ORDER

Daryl Cusum

4/15/22

The foregoing petition been read, it was voted that the consent at the

For the use of public ways named for the purposes stated in said petition be and it hereby is granted-----
work to be done subject to the supervision of

A true copy of the vote at the

Adopted _____ and recorded in Records Book# _____ Page# _____

Pole & UG Petition/Permit Request Form

City

Town of
(circle one)

Cranston

WR #

30565724

Install

1

(quantity)

SO

JO

(circle one)

Poles on

Wilbur Ave

(street name)

Remove

(quantity)

SO

JO

(circle one)

Poles on

(street name)

Relocate

(quantity)

SO

JO

(circle one)

Poles on

(street name)

Beginning at a point approximately 205 feet West of the centerline
(distance) (compass heading)of the intersection of Ridgevale Ct and Wilbur Ave
(street name)and continuing approximately feet in a direction.
(distance) (compass heading)


Install underground facilities:

Street(s)

Description of Work:

ENGINEER Chanthy Seth

DATE 4/13/2022

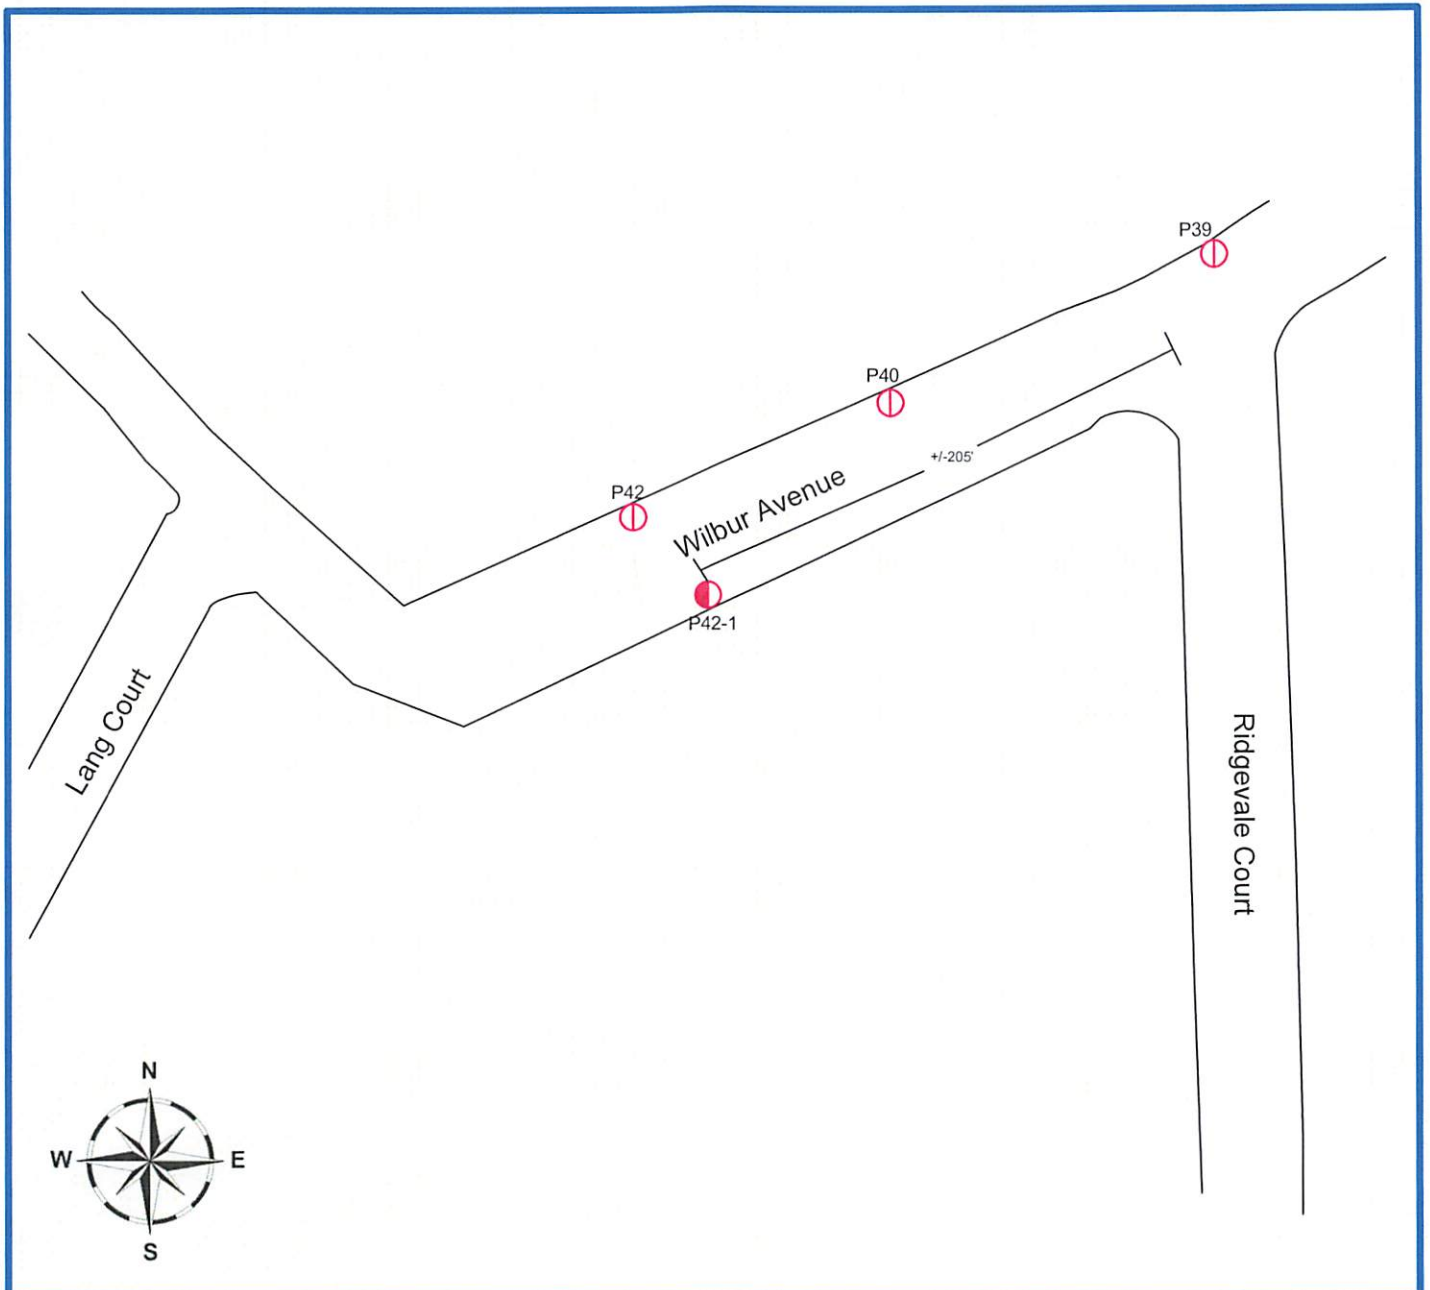

PETITION		Petition To The City of Cranston	
Legend			
	EXISTING JO POLE	Wilbur Avenue	Cranston, RI
	PROPOSED JO POLE	Designer: C.Seth	
	EXISTING SO POLE	Date: 4/12/2022	
	PROPOSED SO POLE	Work Request: 30565724	
	ANCHOR AND GUY	nationalgrid	
	PUSH BRACE		
EXHIBIT 'A' NOT TO SCALE DISTANCES ARE APPROXIMATE			